


ReBLOCK - Suspended floor details


Suspended floor details

V1SUSPENDEDFLOOR

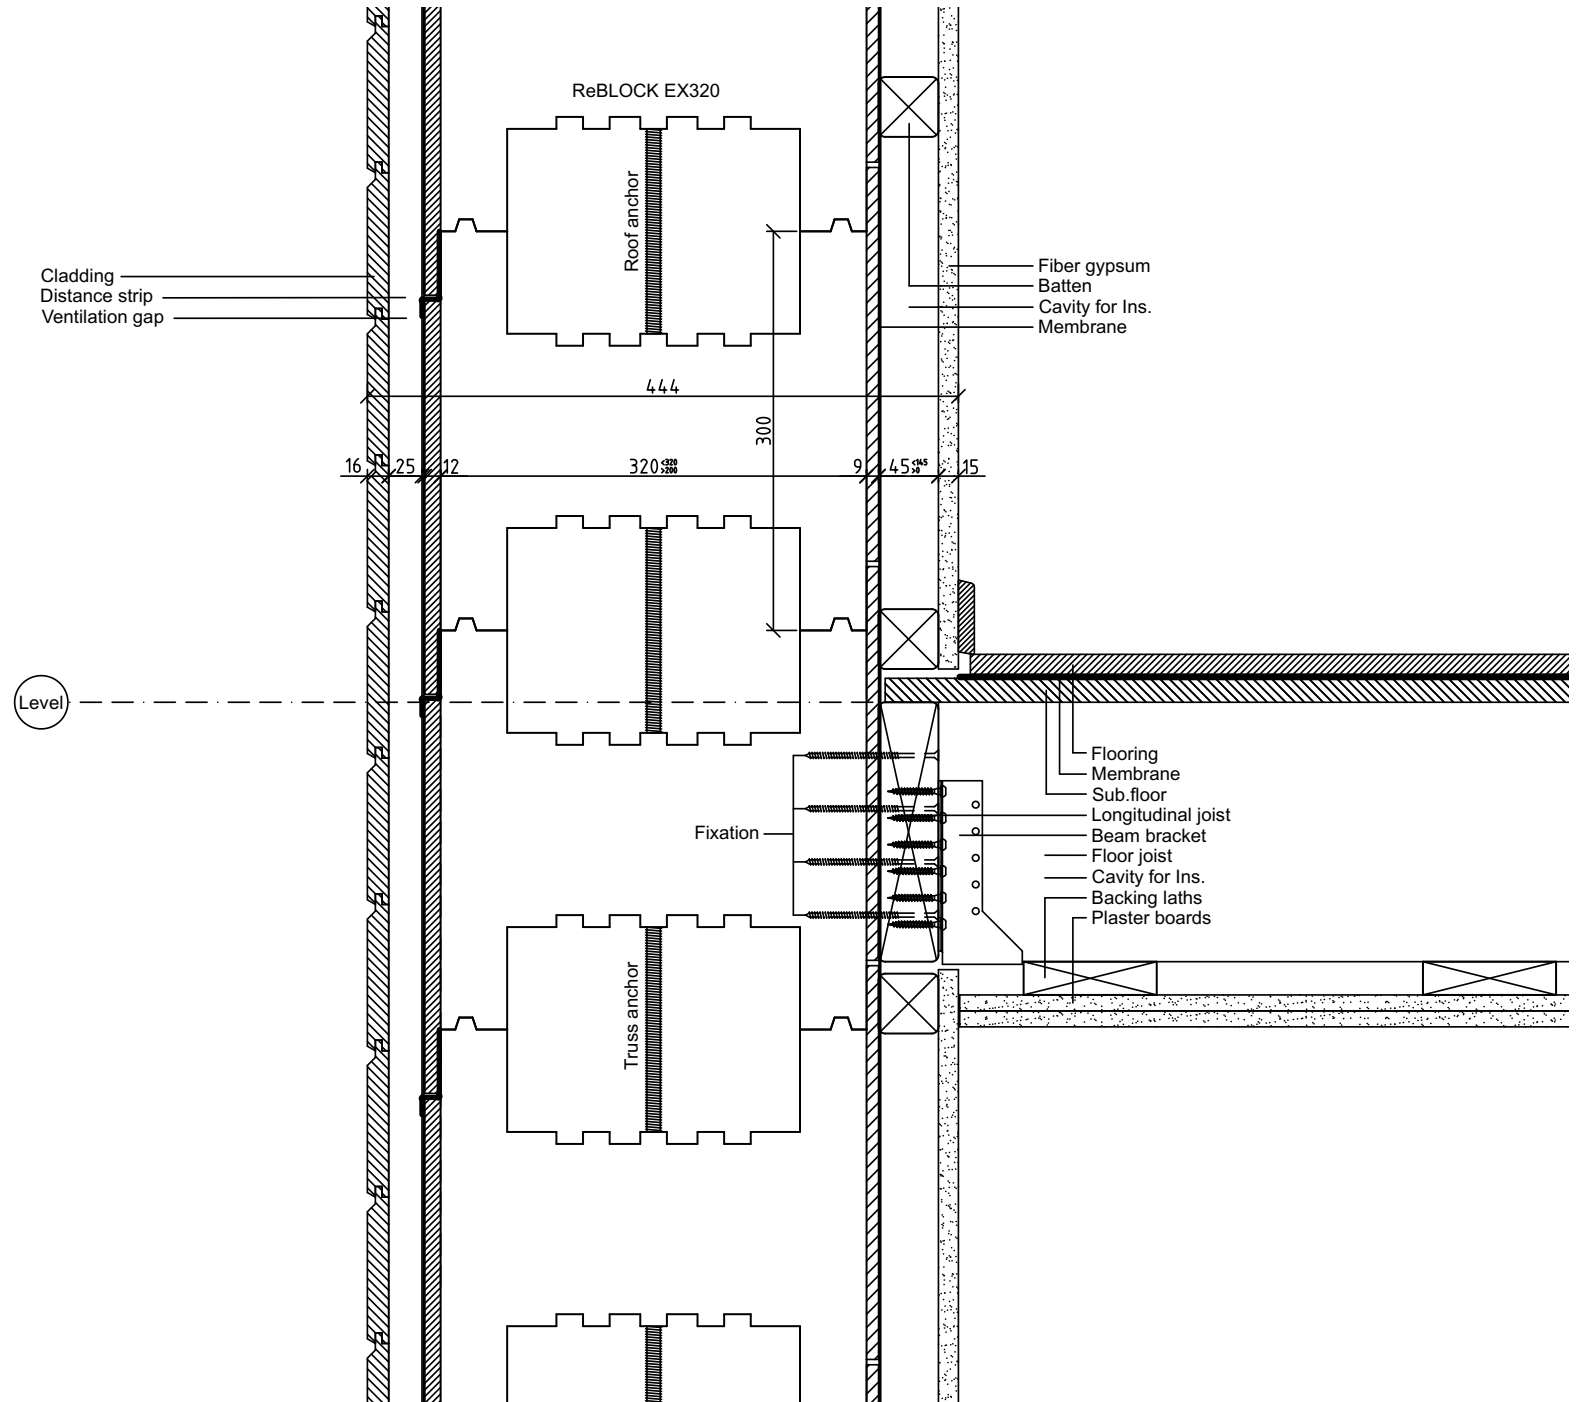

Suspended floor details

V2SUSPENDEDFLOOR

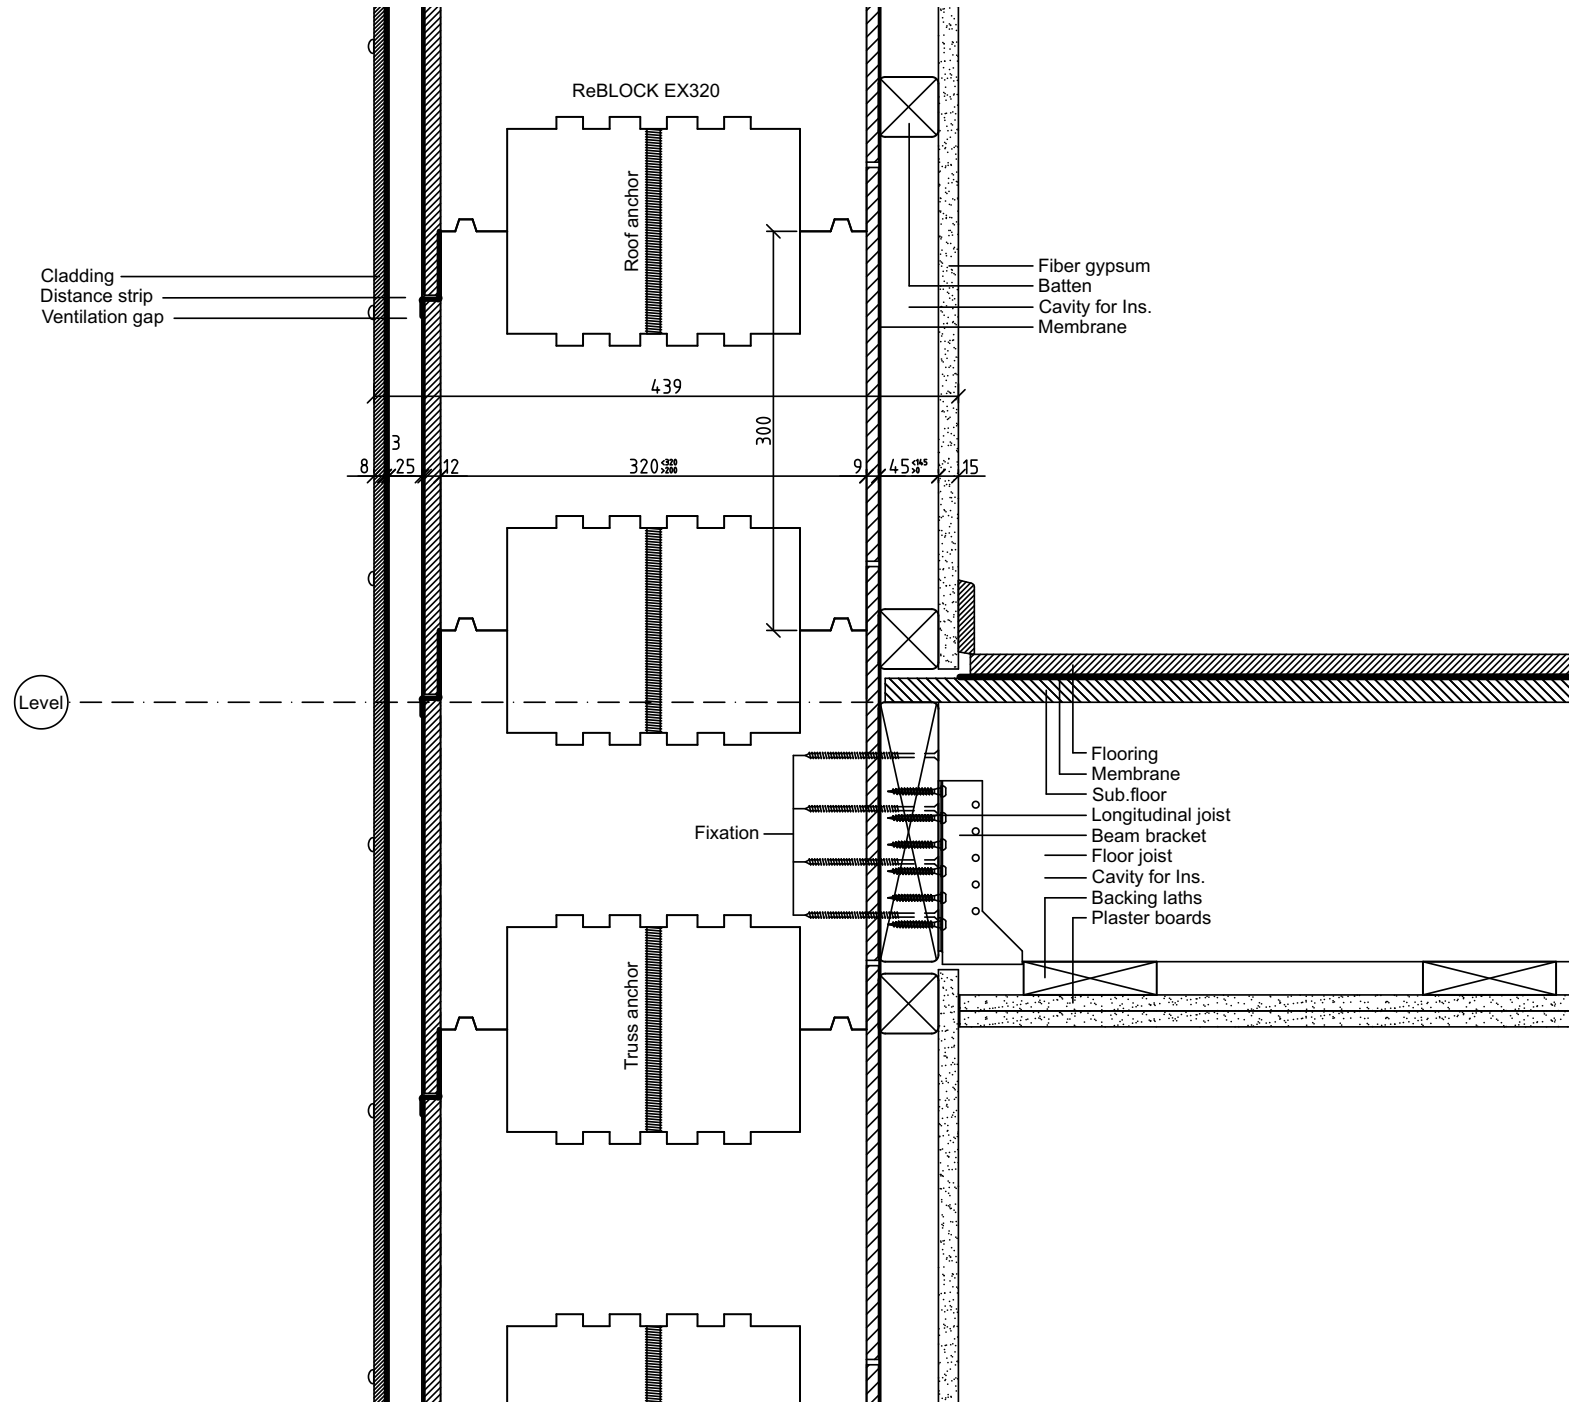

Suspended floor details

V3SUSPENDEDFLOOR

